


ESTADO REFORMADO | PLANTA GENERAL. SUPERFICIES 1/250

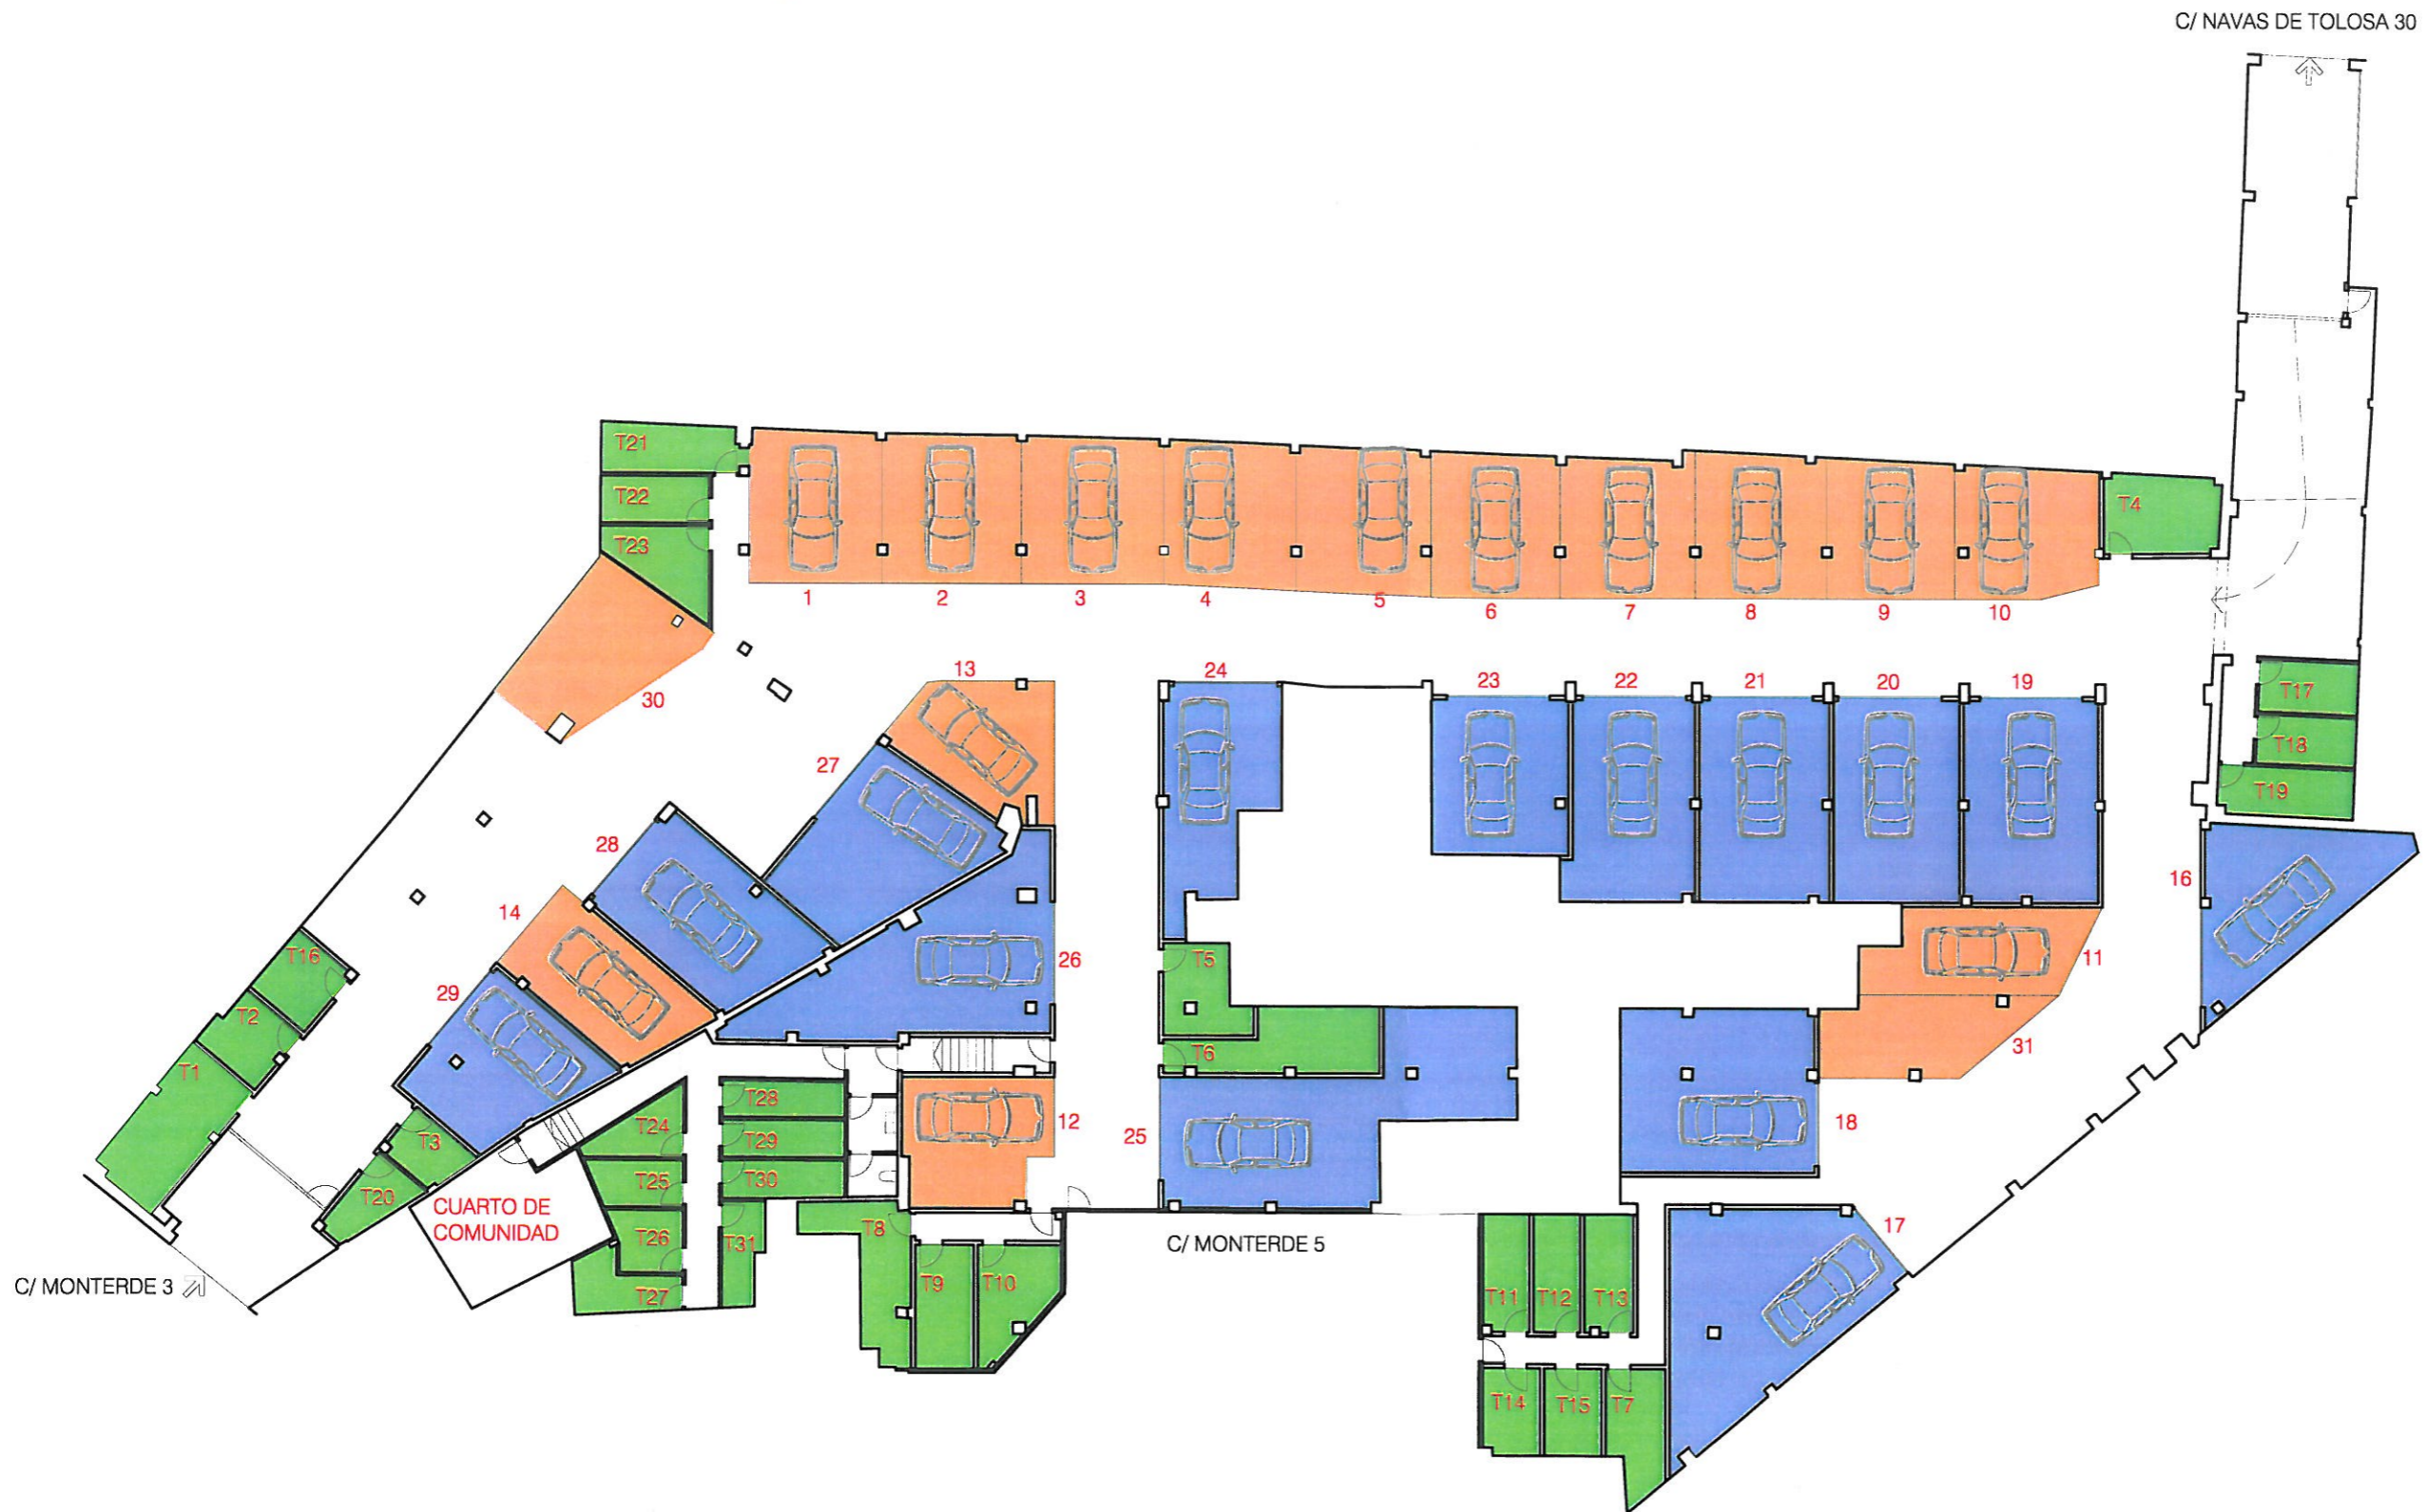

TIPO	Nº	SUP UTIL m2
PLAZA ABIERTA	1	26,13
	2	26,43
	3	26,81
	4	24,44
	5	25,27
	6	24,01
	7	24,15
	8	24,31
	9	22,60
	10	23,86
	11	23,15
	12	23,28
	13	22,78
	14	24,21
	30	25,21
	31	19,50
		<b>386,14</b>
PLAZA CERRADA	16	31,19
	17	48,73
	18	40,66
	19	35,50
	20	33,09
	21	34,05
	22	32,70
	23	27,83
	24	28,67
	25	56,13
	26	46,19
	27	32,85
	28	31,46
	29	27,02
		<b>506,07</b>
TRASTERO	T1	15,19
	T2	6,78
	T3	4,97
	T4	11,52
	T5	8,54
	T6	14,41
	T7	8,77
	T8	12,58
	T9	9,22
	T10	9,58
	T11	7,01
	T12	7,07
	T13	7,32
	T14	6,36
	T15	6,41
	T16	6,77
	T17	6,68
	T18	6,34
	T19	8,58
	T20	5,57
	T21	8,77
	T22	6,59
	T23	8,73
	T24	5,71
	T25	5,36
	T26	5,40
	T27	6,51
	T28	5,70
	T29	5,90
	T30	5,99
	T31	5,19
		<b>239,52</b>
<b>TOTAL</b>		<b>1.131,73</b>

CUADRO DE SUPERFICIES POR USOS

USO	SUP UTIL m2	SUP CONST m2
PLAZAS GARAJE ABIERTAS	386,14	
PLAZAS GARAJE CERRADA	506,07	
TRASTEROS	239,52	
	<b>1.131,73</b>	<b>2.186,21</b>

